



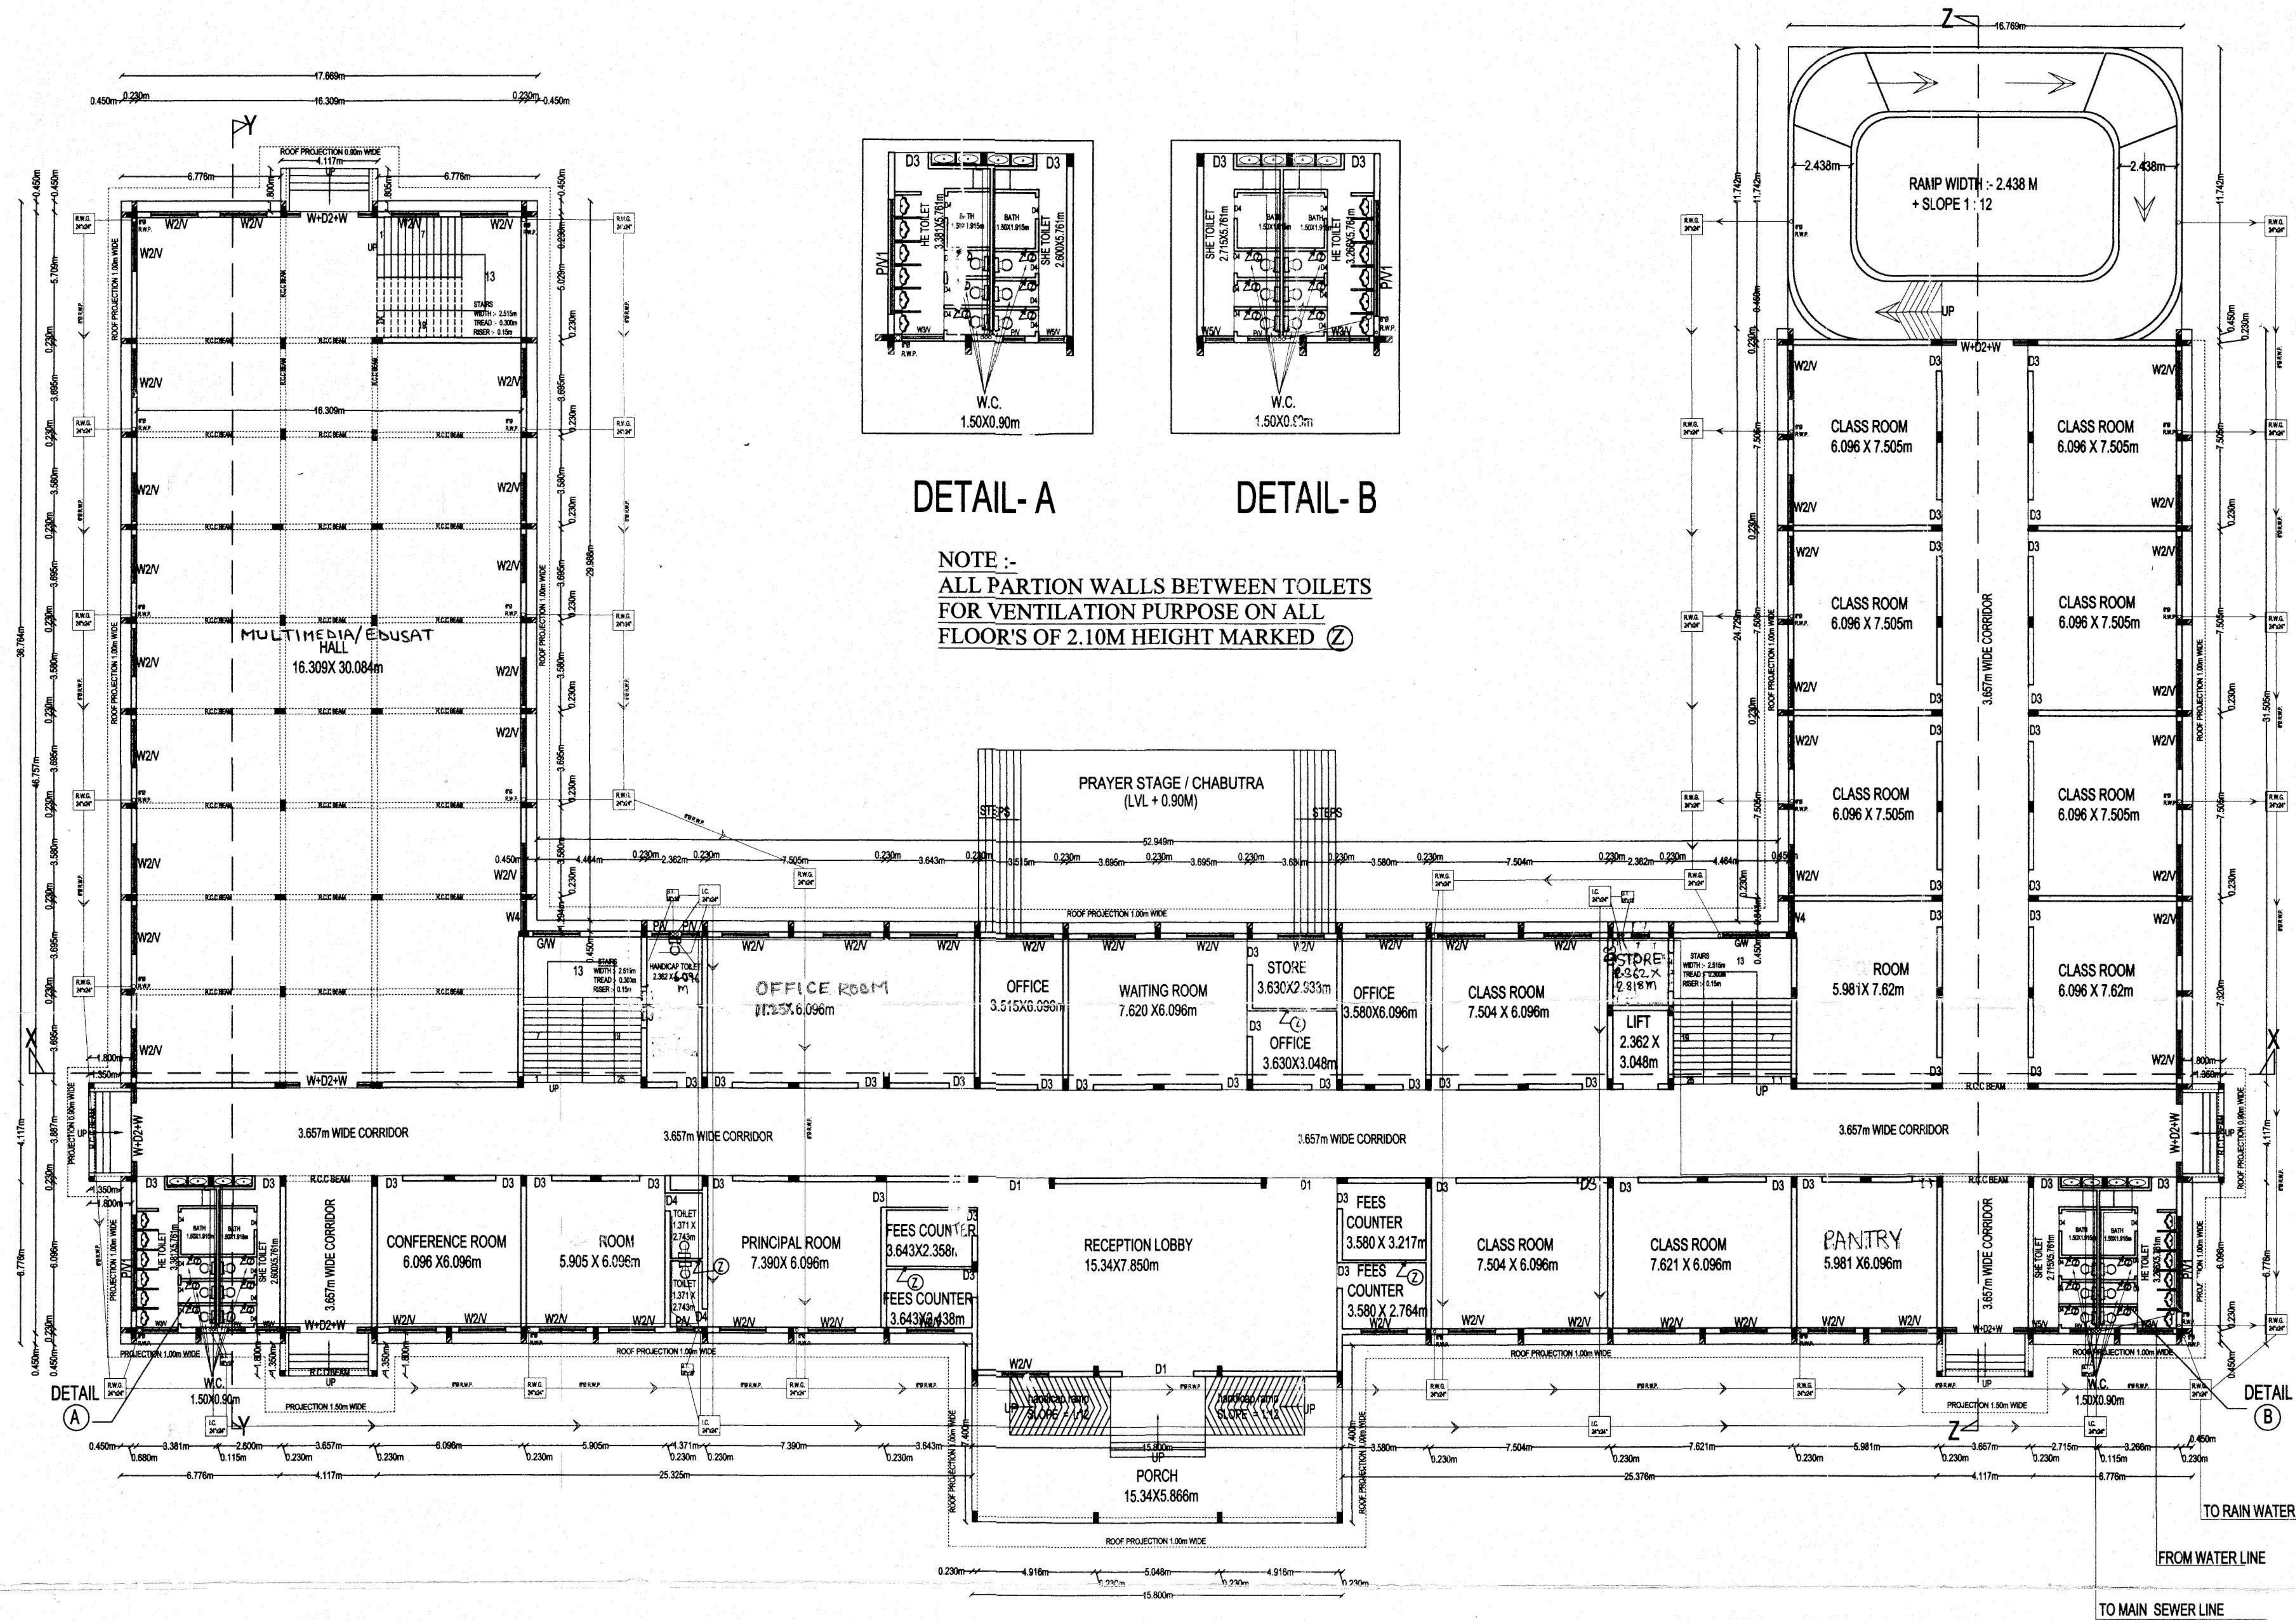

GROUND FLOOR PLAN

1: 200 CMS

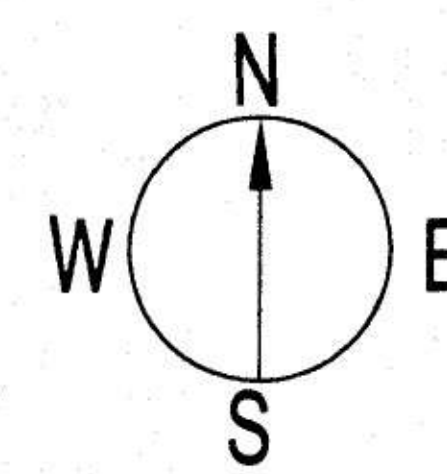

For ZAD EDUCATION SOCIETY

J. R. Garg
President

AUTHORISE SIGNATORY / OWNER

DETAIL OF 'A' :- ROOF DETAIL
5 CMS TH. C.CONC. 1:2:4
5 CMS TH. MUD TO SLOP.
10 CMS TH. R.C.C. SLAB WITH
TWO COATS OF HOT BITUMEN.

DETAIL OF 'B' :- FOUNDATION
5 CMS TH. C.CONC. 1:2:4
10 CMS TH. C.BALLAST 1:4:8
10 CMS TH. B.BALLAST 1:8:16
21 CMS TH. EARTH FILLING.

NOTE :- Boundary Wall/Gate and Gate Posts Hedges And Fences. Boundary wall, railing or their combination, hedges or fences along with gates and gate posts shall be constructed as per design approves by DG, TCP Haryana. In addition to the Gate/gates an addition wicket gate not exceeding 1.25 meters width may be allowed to open on to the sector road / public open space.

UTILITIES REQUIREMENT
1. BOILER NOT REQUIRED
2. GENERATOR NOT REQUIRED
3. ELEC. METER ROOM SHOWN IN DRG.
4. E.T.P. & CAPACITY NOT REQUIRED
5. U/G WATER TANK SHOWN IN DRG.
6. COOLING TOWER NOT REQUIRED
7. OIL STORAGE NOT REQUIRED
8. SOLAR WATER HEATER NOT REQUIRED

Sanctioned and valid for Two Years
Subject to validity of Licence/CLU
Building Plan approval Committee,
Constituted by DTCP, Haryana
Rohtak Circle, Rohtak

Issued vide STP (R) Memo No.
2169 dated 13/08/20

NOTE :-
• RAIN WATER HARVESTING :-
RAIN WATER HARVESTING SYSTEM SHALL BE PROVIDED AT SITE AS PER PREVAILING NORMS OF THE GOVT. RULES.
• SOLAR WATER HEATING SYSTEM :-
SOLAR WATER HEATING SYSTEM SHALL ALSO BE PROVIDED AT SITE AS PER GOVT. RULES.
• STRUCTURAL STABILITY CERTIFICATE :-
CERTIFIED THAT THE STRUCTURE PARTS OF THE ENTIRE BUILDING HAVE BEEN DESIGNED ON THE BASIS OF AREA AND CALCULATIONS AND IS CONSIDERED SAFE IN ACCORDANCE WITH PERMISSIBLE STRESSES AND SLENDERNESS RATIO.
• EARTHQUAKE SAFETY CERTIFICATE :-
CERTIFIED THAT THE ENTIRE BUILDING HAS BEEN DESIGNED AND SHALL BE CONSTRUCTED IN ACCORDANCE THE LATEST ADDITION OF NATIONAL BUILDING CODE OF BUREAU INDIAN STANDARD FOR STRUCTURAL STABILITY AND TO WITH STAND THE EARTHQUAKE.

NOTES :-

1. BUILDING SCALE 1:200
2. ALL DIM. IN METER
3. GATE AND BOUNDARY WALL AS PER STANDARD DESIGN.
4. P.L. - PLINTH LEVEL
5. R.L. - ROAD LEVEL
6. S/LINE - SEWER LINE
7. W/LINE - WATER LINE
8. R.W.P. - 24"X24"
9. I.C. - 24"X24"
10. - G.T. - 18"X18"
- GULLY TRAP

DOOR'S & WINDOWS DETAIL


D1 = 3.048 X 2.70 m
D3 = 1.070 X 2.70 m
D4 = 0.75 X 2.70 m
W+D2+W = 0.60 X 2.10 + 2.438 X 2.70 + 0.60 X 2.10
W2/V = 2.00 X 3.150 m
W3/V = 1.50 X 2.85 m
W4 = 1.20 X 2.10 m
W5/V = 0.90 X 2.85 m
G/W = 2.00 X 2.10 m
P/V = 0.762 X 1.20 m
P/V1 = 4.000 X 1.20 m

STRUCTURE/STABILITY CERTIFICATE THE RESPONSIBILITY OF STRUCTURAL DESIGN AND STABILITY AGAINST THE ENTIRE EARTH QUAKE POINT OF VIEW OF BUILDING BLOCK SHALL BE AS THE OWNER/ARCHITECT/ENGINEER.

PROPOSED BUILDING PLAN OF HIGHT SCHOOL OF SITE AREA MEASURING 5.05 ACRES FALLING IN RESIDENTIAL PLOTTED COLONY OVER AN AREA MEASURING 97.91 ACRES (LICENSE NO. 01. OF 2003 DATED 02.01.2003) IN THE REVENUE ESTATE OF VILLAGE PEHAWAR, DISTRICT ROHTAK BEING DEVELOPED BY GOVERNMENT EMPLOYEES CO - OP. HOUSING BUILDING SOCIETY LTD. -

DINESH SHARMA
(B. Arch.) CA-37-25
ARCHITECT, ENGINEER
REGD ARCHITECT OF HARYANA, INDIA
SHARMA ARCHITECTS
CHHOTU RAM PARK CHOWK, ROHTAK (HR)

SHARMA ARCHITECTS

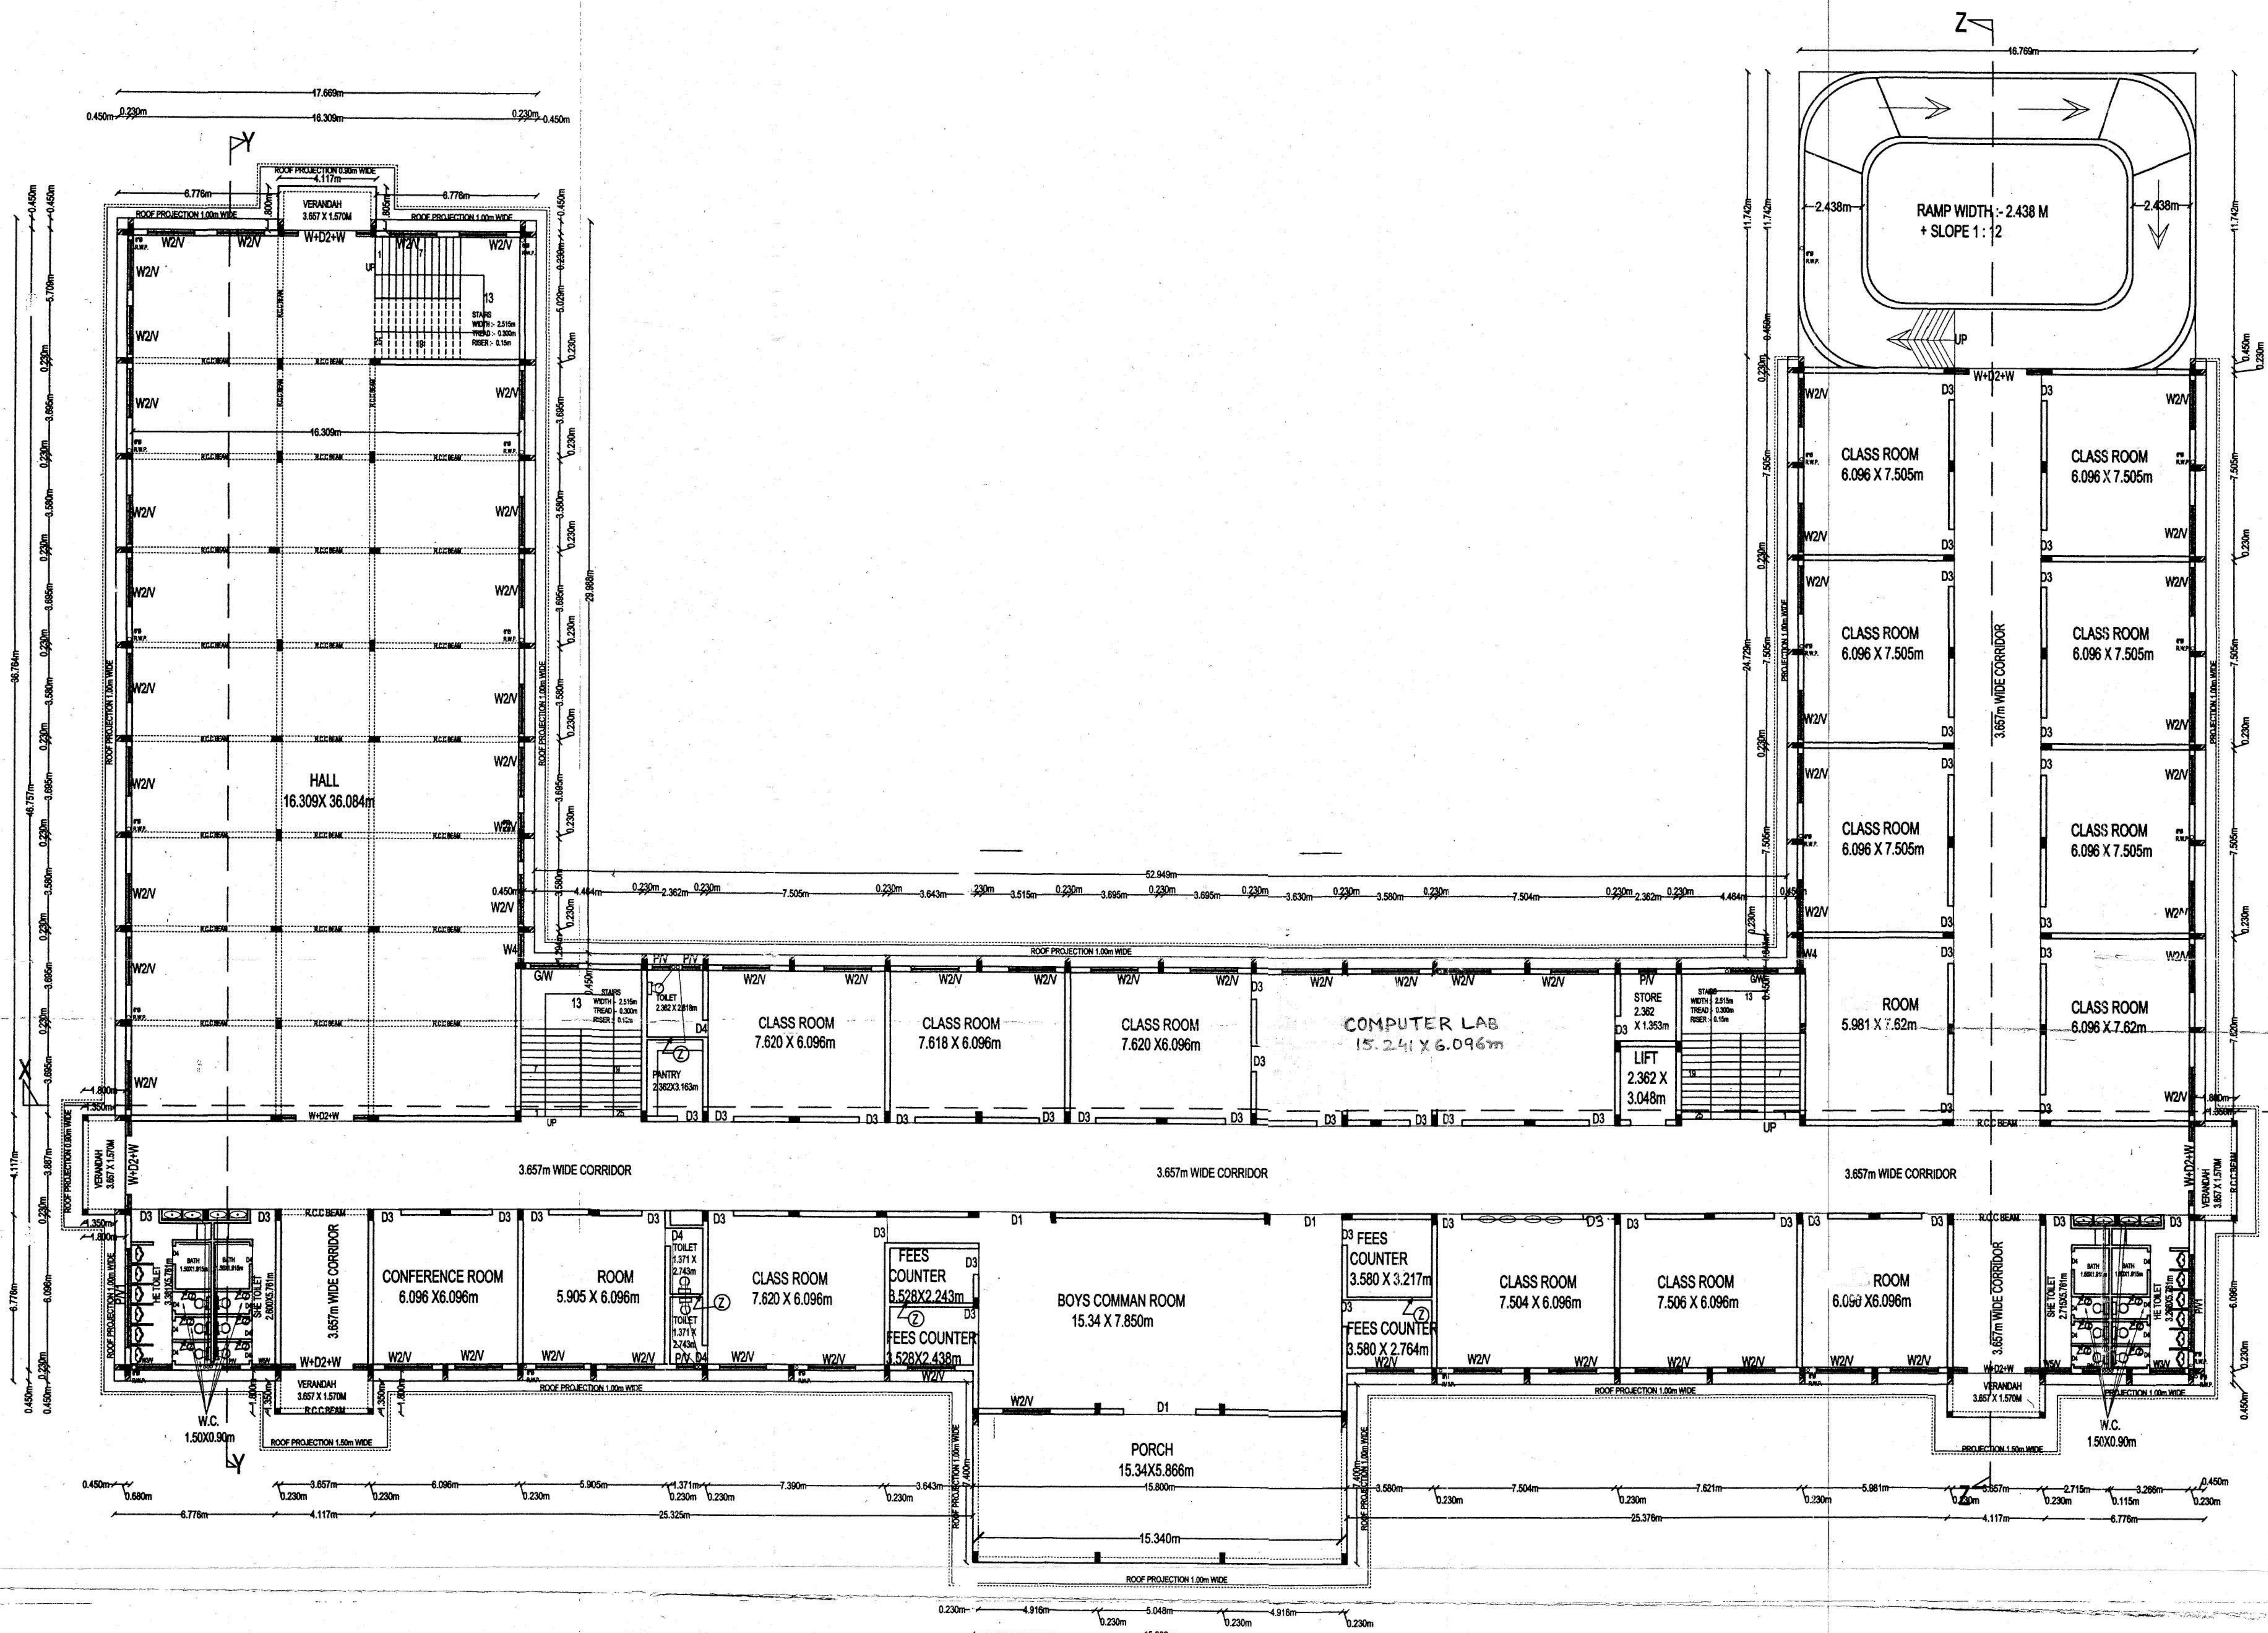


FIRST FLOOR PLAN

Sanctioned and valid for Two Years
Subject to validity of Licence/CLU

Chairman
Building Plan Approval Committee,
Constituted by DTCP, Haryana
Rohtak Circle, Rohtak

Issued vide STP (R) Memo No.
2162 Dated 13/08/21

1: 200 CMS

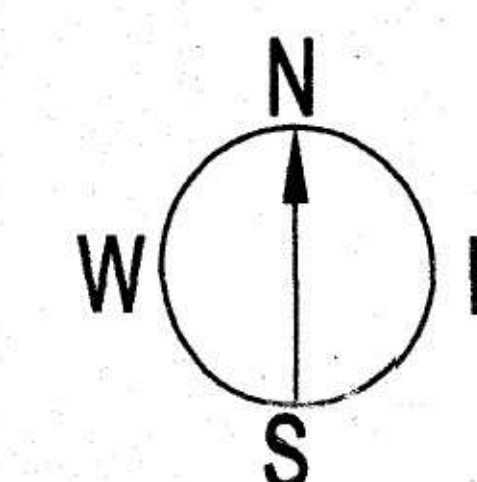

PROPOSED BUILDING PLAN OF HIGHT SCHOOL OF
SITE AREA MEASURING 5.05 ACRES FALLING IN
RESIDENTIAL PLOTTED COLONY OVER AN AREA
MEASURING 97.91 ACRES (LICENSE NO. 01. OF 2003
DATED 02.01.2003) IN THE REVENUE ESTATE OF
VILLAGE PEHRAWER , DISTRICT ROHTAK BEING
DEVELOPED BY GOVERNMENT EMPLOYEES CO - OP.
HOUSING BUILDING SOCIETY LTD. -


For ZAD EDUCATION SOCIETY

J. R. Gang
President

J. R. Gang
AUTHORISE SIGNATORY / OWNER

DINESH SHARMA
(B. Arch.) CA-37639
ARCHITECT, ENGINEER, VALUER,
REGD. ARCHITECT OF H.U.D.A. No. 7
SHARMA ARCHITECTS
GNDUTU RAM PARK CHOWK, ROHTAK (HARYANA)

SHARMA ARCHITECTS

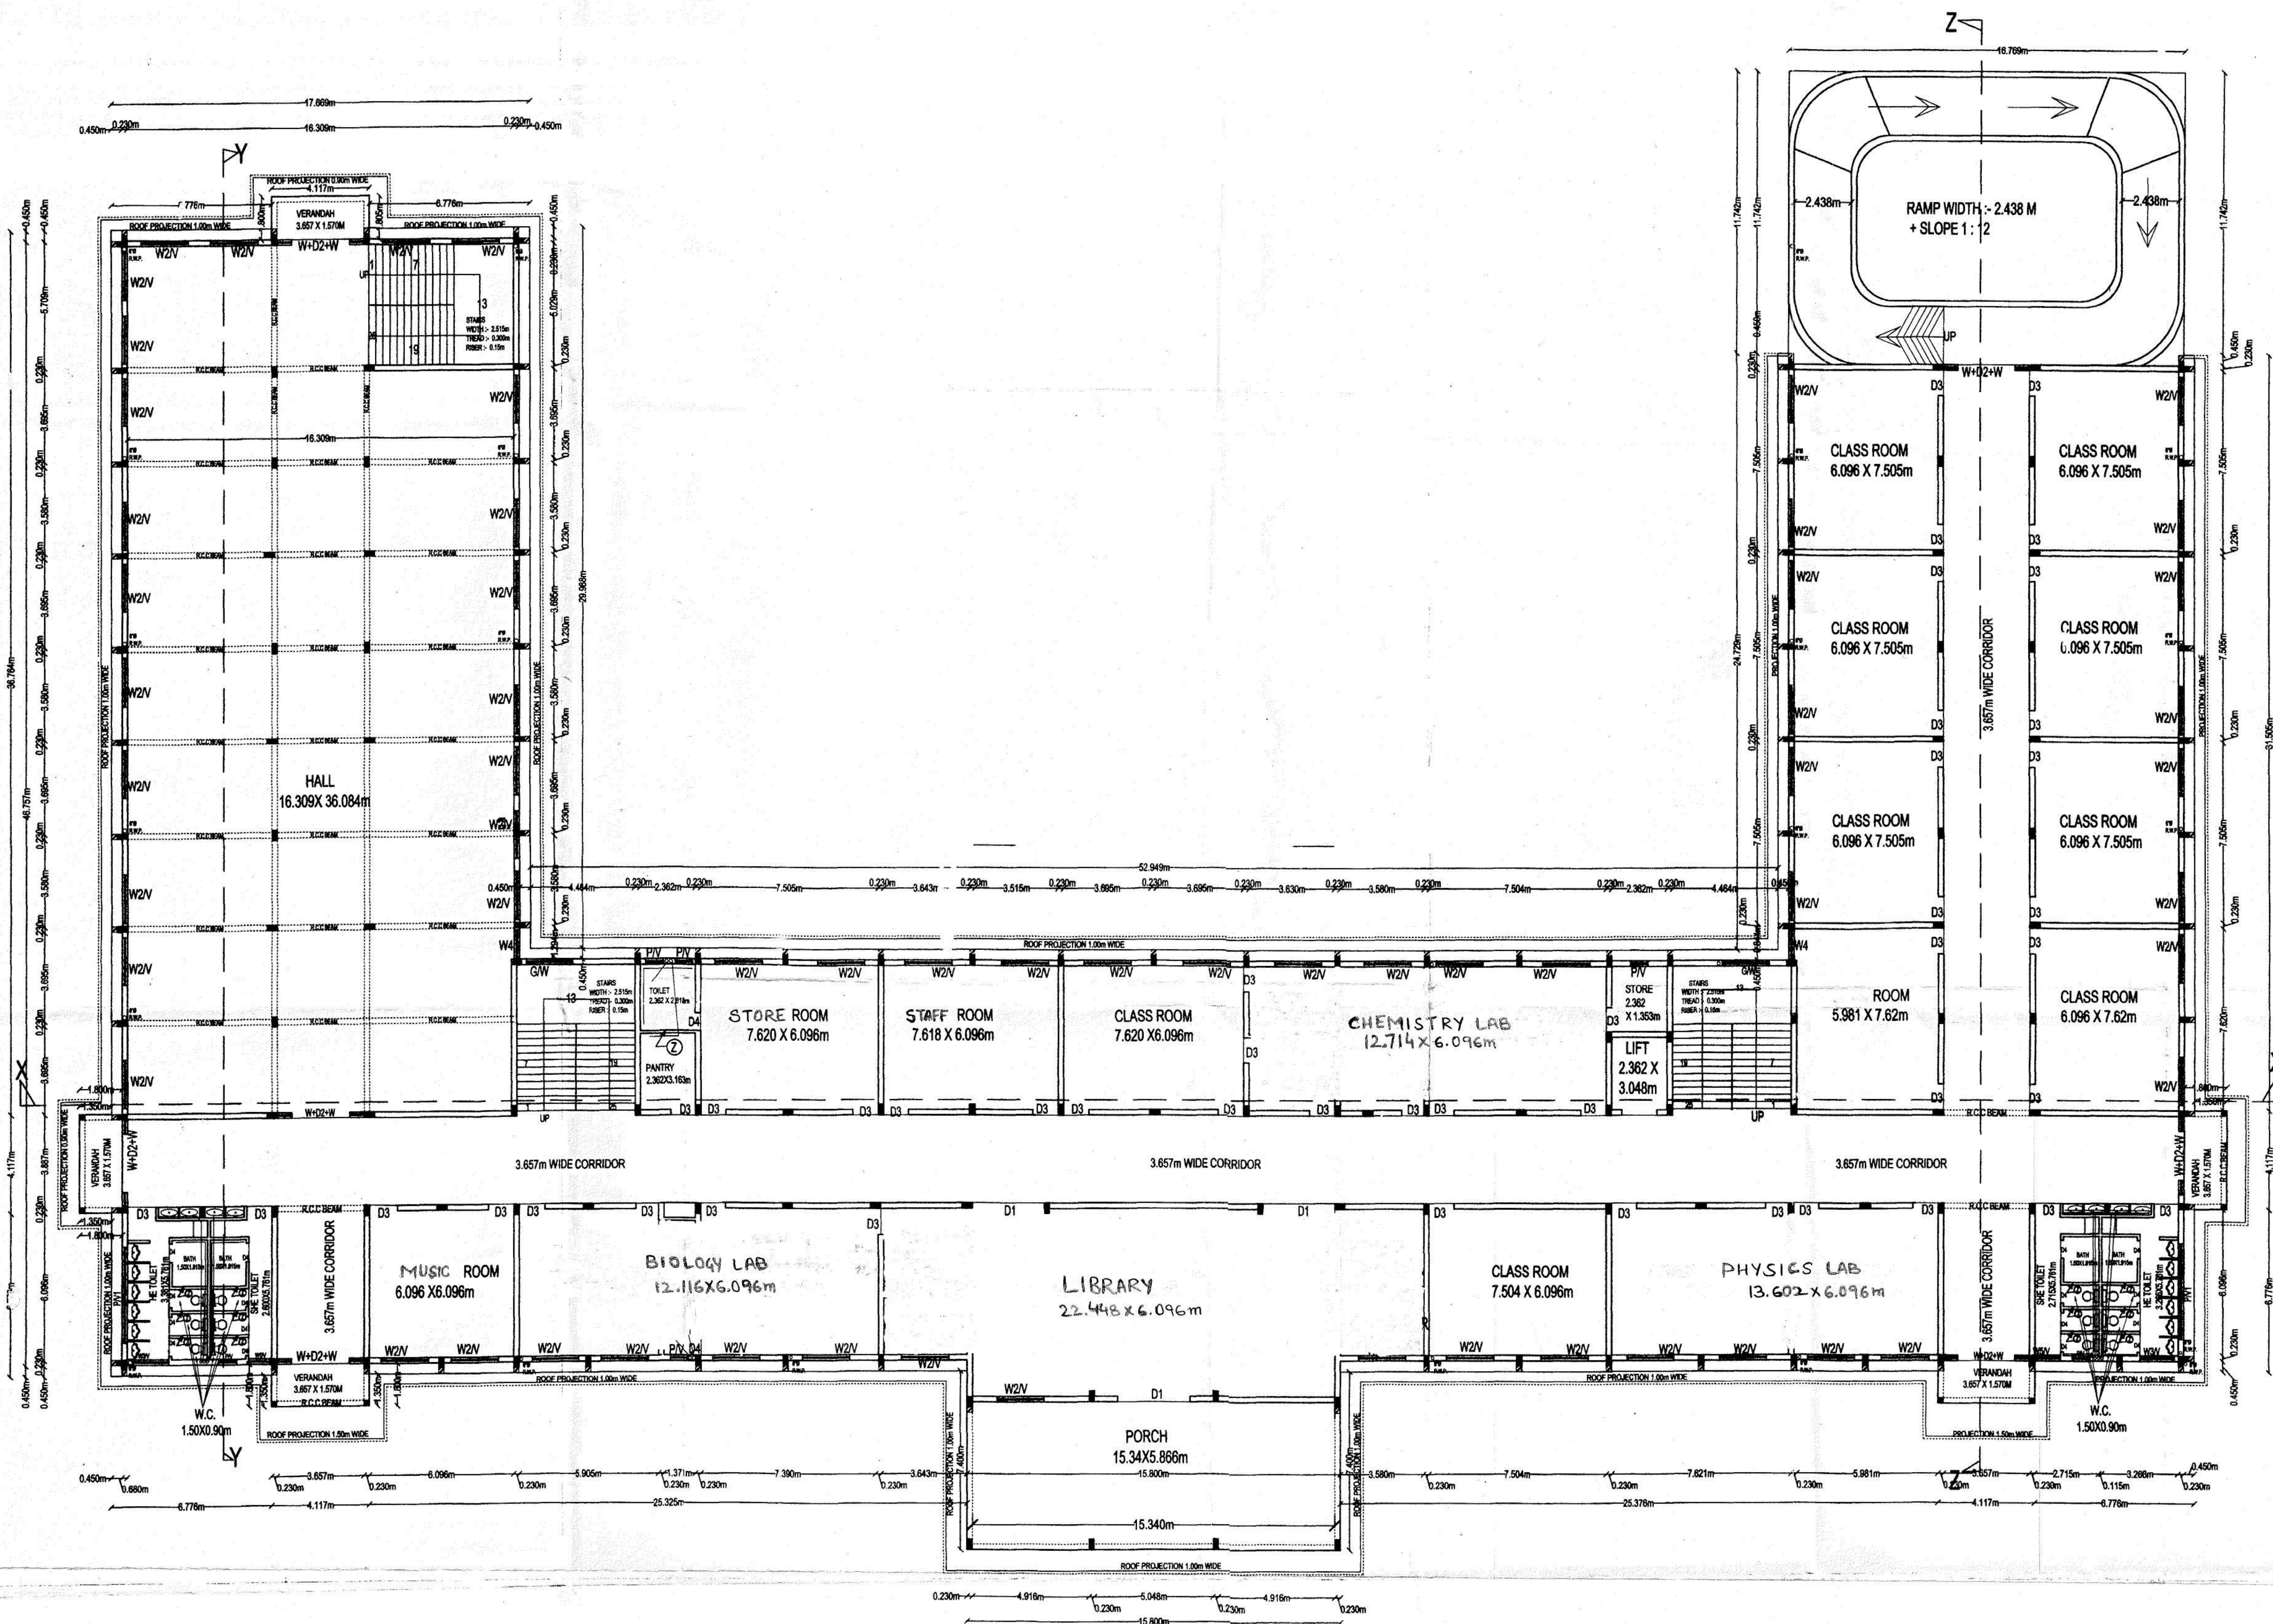


SECOND FLOOR PLAN

Sanctioned and valid for Two Years
Subject to validity of License/CLU
Chairman
Building Plan Approval Committee
Constituted by DTC, Haryana
Rohtak Circle, Rohtak

Issued vide STP (R) Memo No.
2463 Dated 13/08/21

1: 200 CMS

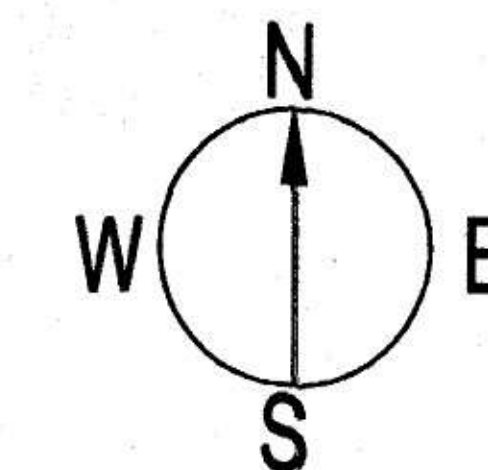

PROPOSED BUILDING PLAN OF HIGHT SCHOOL OF
SITE AREA MEASURING 5.05 ACRES FALLING IN
RESIDENTIAL PLOTTED COLONY OVER AN AREA
MEASURING 97.91 ACRES (LICENSE NO. 01. OF 2003
DATED 02.01.2003) IN THE REVENUE ESTATE OF
VILLAGE PEHRAWER, DISTRICT ROHTAK BEING
DEVELOPED BY GOVERNMENT EMPLOYEES CO - OP.
HOUSING BUILDING SOCIETY LTD. -

For ZAD EDUCATION SOCIETY

J. R. Gang
President

J. R. Gang
AUTHORISE SIGNATORY / OWNER

DINESH SHARMA
(B. Arch.) CA-37899
ARCHITECT, ENGINEER, VALUER
REGD. ARCHITECT OF H.U.D.A. No.
SHARMA ARCHITECTS
CHHOTU RAM PARK CHOWK, ROHTAK (HR)

SHARMA ARCHITECTS